



དབལ་ལྗན་འབྲུག་གཞུང་། བཞི་རྟེན་མཁོ་ཆས་དང་ སླེལ་འདྲེན་ལྷན་ཁག།  
ROYAL GOVERNMENT OF BHUTAN  
MINISTRY OF INFRASTRUCTURE AND TRANSPORT  
གནའི་ས་ཚགས་ལས་ཁུངས།  
DEPARTMENT OF HUMAN SETTLEMENT  
THIMPHU: BHUTAN



MoIT/DHS/IPFAD/50/2023-2024/1204


Date: September 5, 2023

Addendum


The Infrastrucutre Planning and Flood Adaptation Division (iPFad), Department of Human Settlement under the Ministry of Infrastrucutre and Transport would like to issue an addendum for the RFB with contract package no. **BT-MWHS-376520-GO-RFB** for the procurement of rain gauge instruments and accessories. The addendum is in line with the drawing provision for the item description (5mx5m chain link with steel post fencing maintaining 1.8 m height) under **Section VII, schedule of requirements, No. 4 Drawing.**

All other items and conditions remain unchanged in the RFB.


Tashi Penjor  
(Director,DHS)

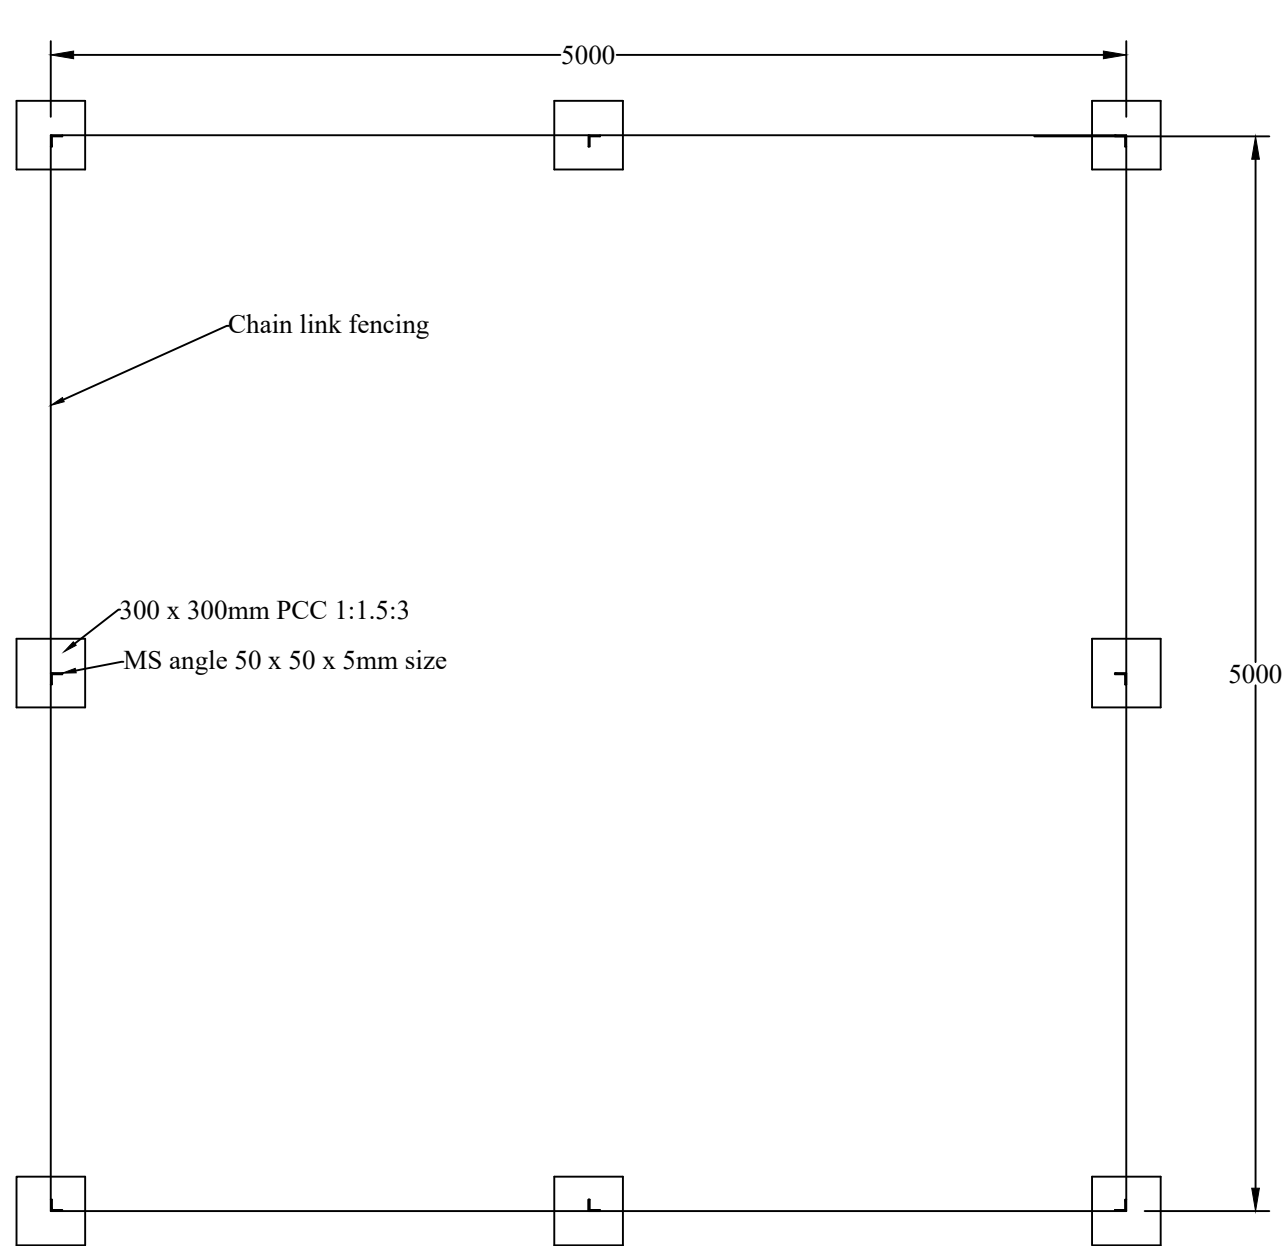

**PLAN**

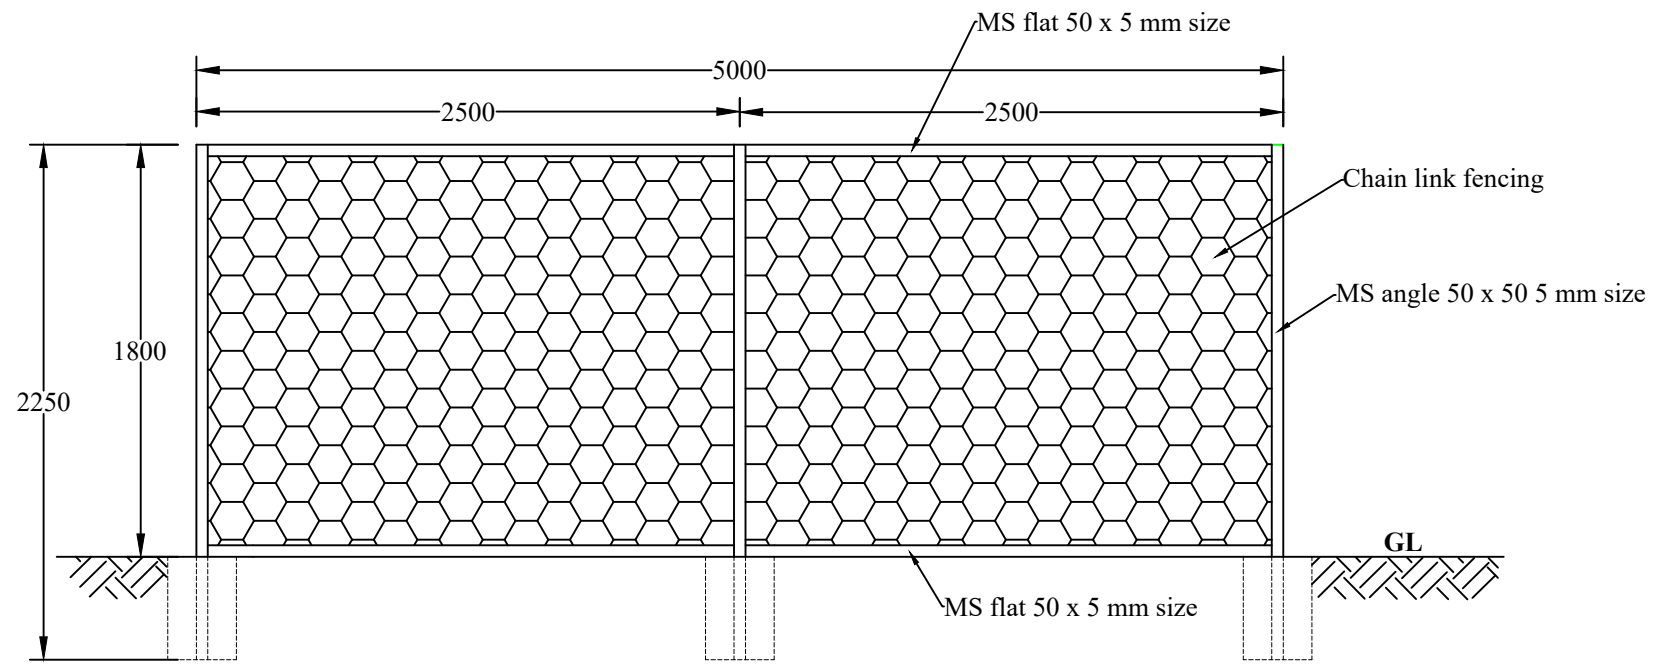

**ELEVATION**

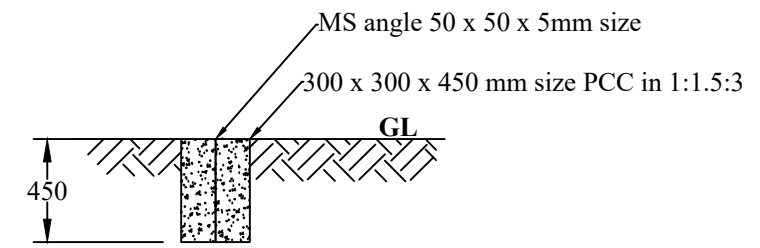

**SECTION**



**Royal Government of Bhutan**  
 MINISTRY OF INFRASTRUCTURE AND TRANSPORT  
 Department of Human Settlement  
 Infrastructure Planning and Flood Adaptation Division

**Compound fencing for rain gauge station**

**Drawing Title:** Plan, Elevation and Section for compound fencing

**Notes:**  
 All dimensions are mm unless stated otherwise do not measure from the dwgs but follow written dimensions.

Design and Drawn by:  
 Infrastructure Planning and Flood Adaptation Division, DHS, MoIT

Scale : NTS

Drawing No: 01

Date: \_05\_/\_09\_/2023